




Module System 650

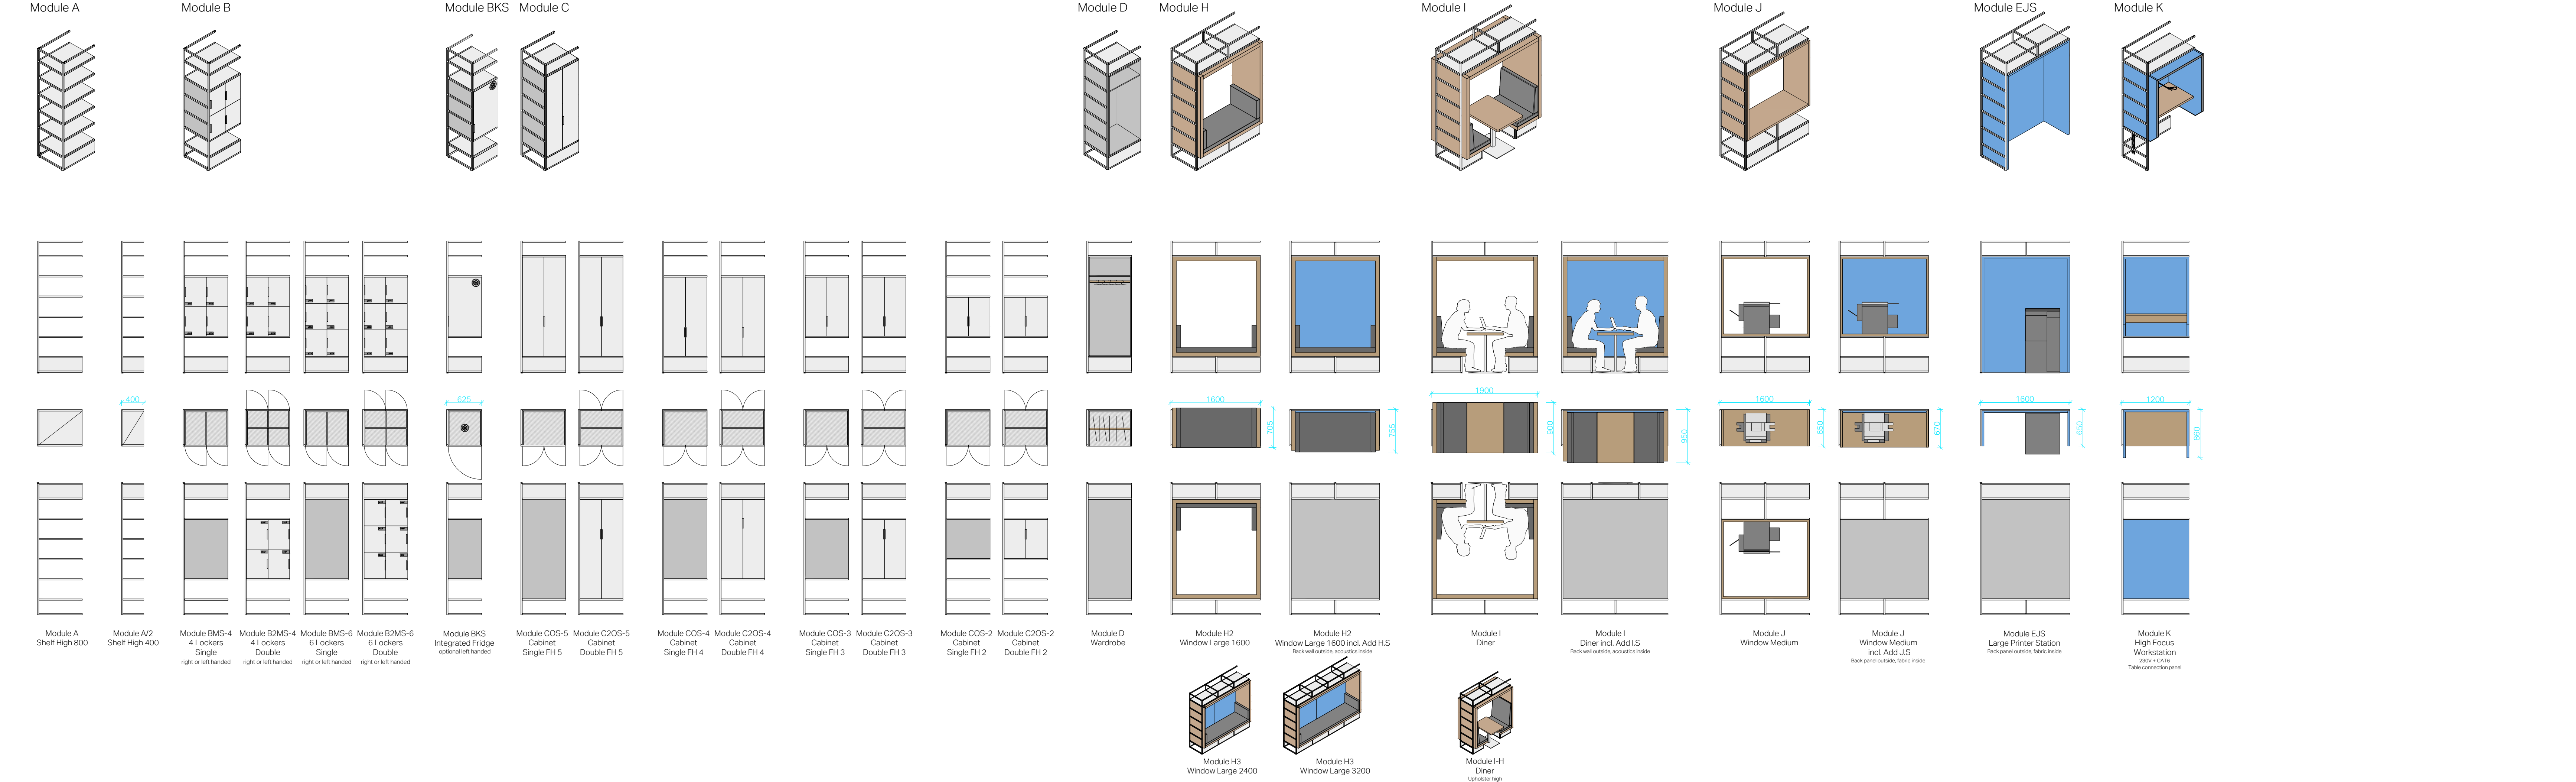


AddOn Tables System 650

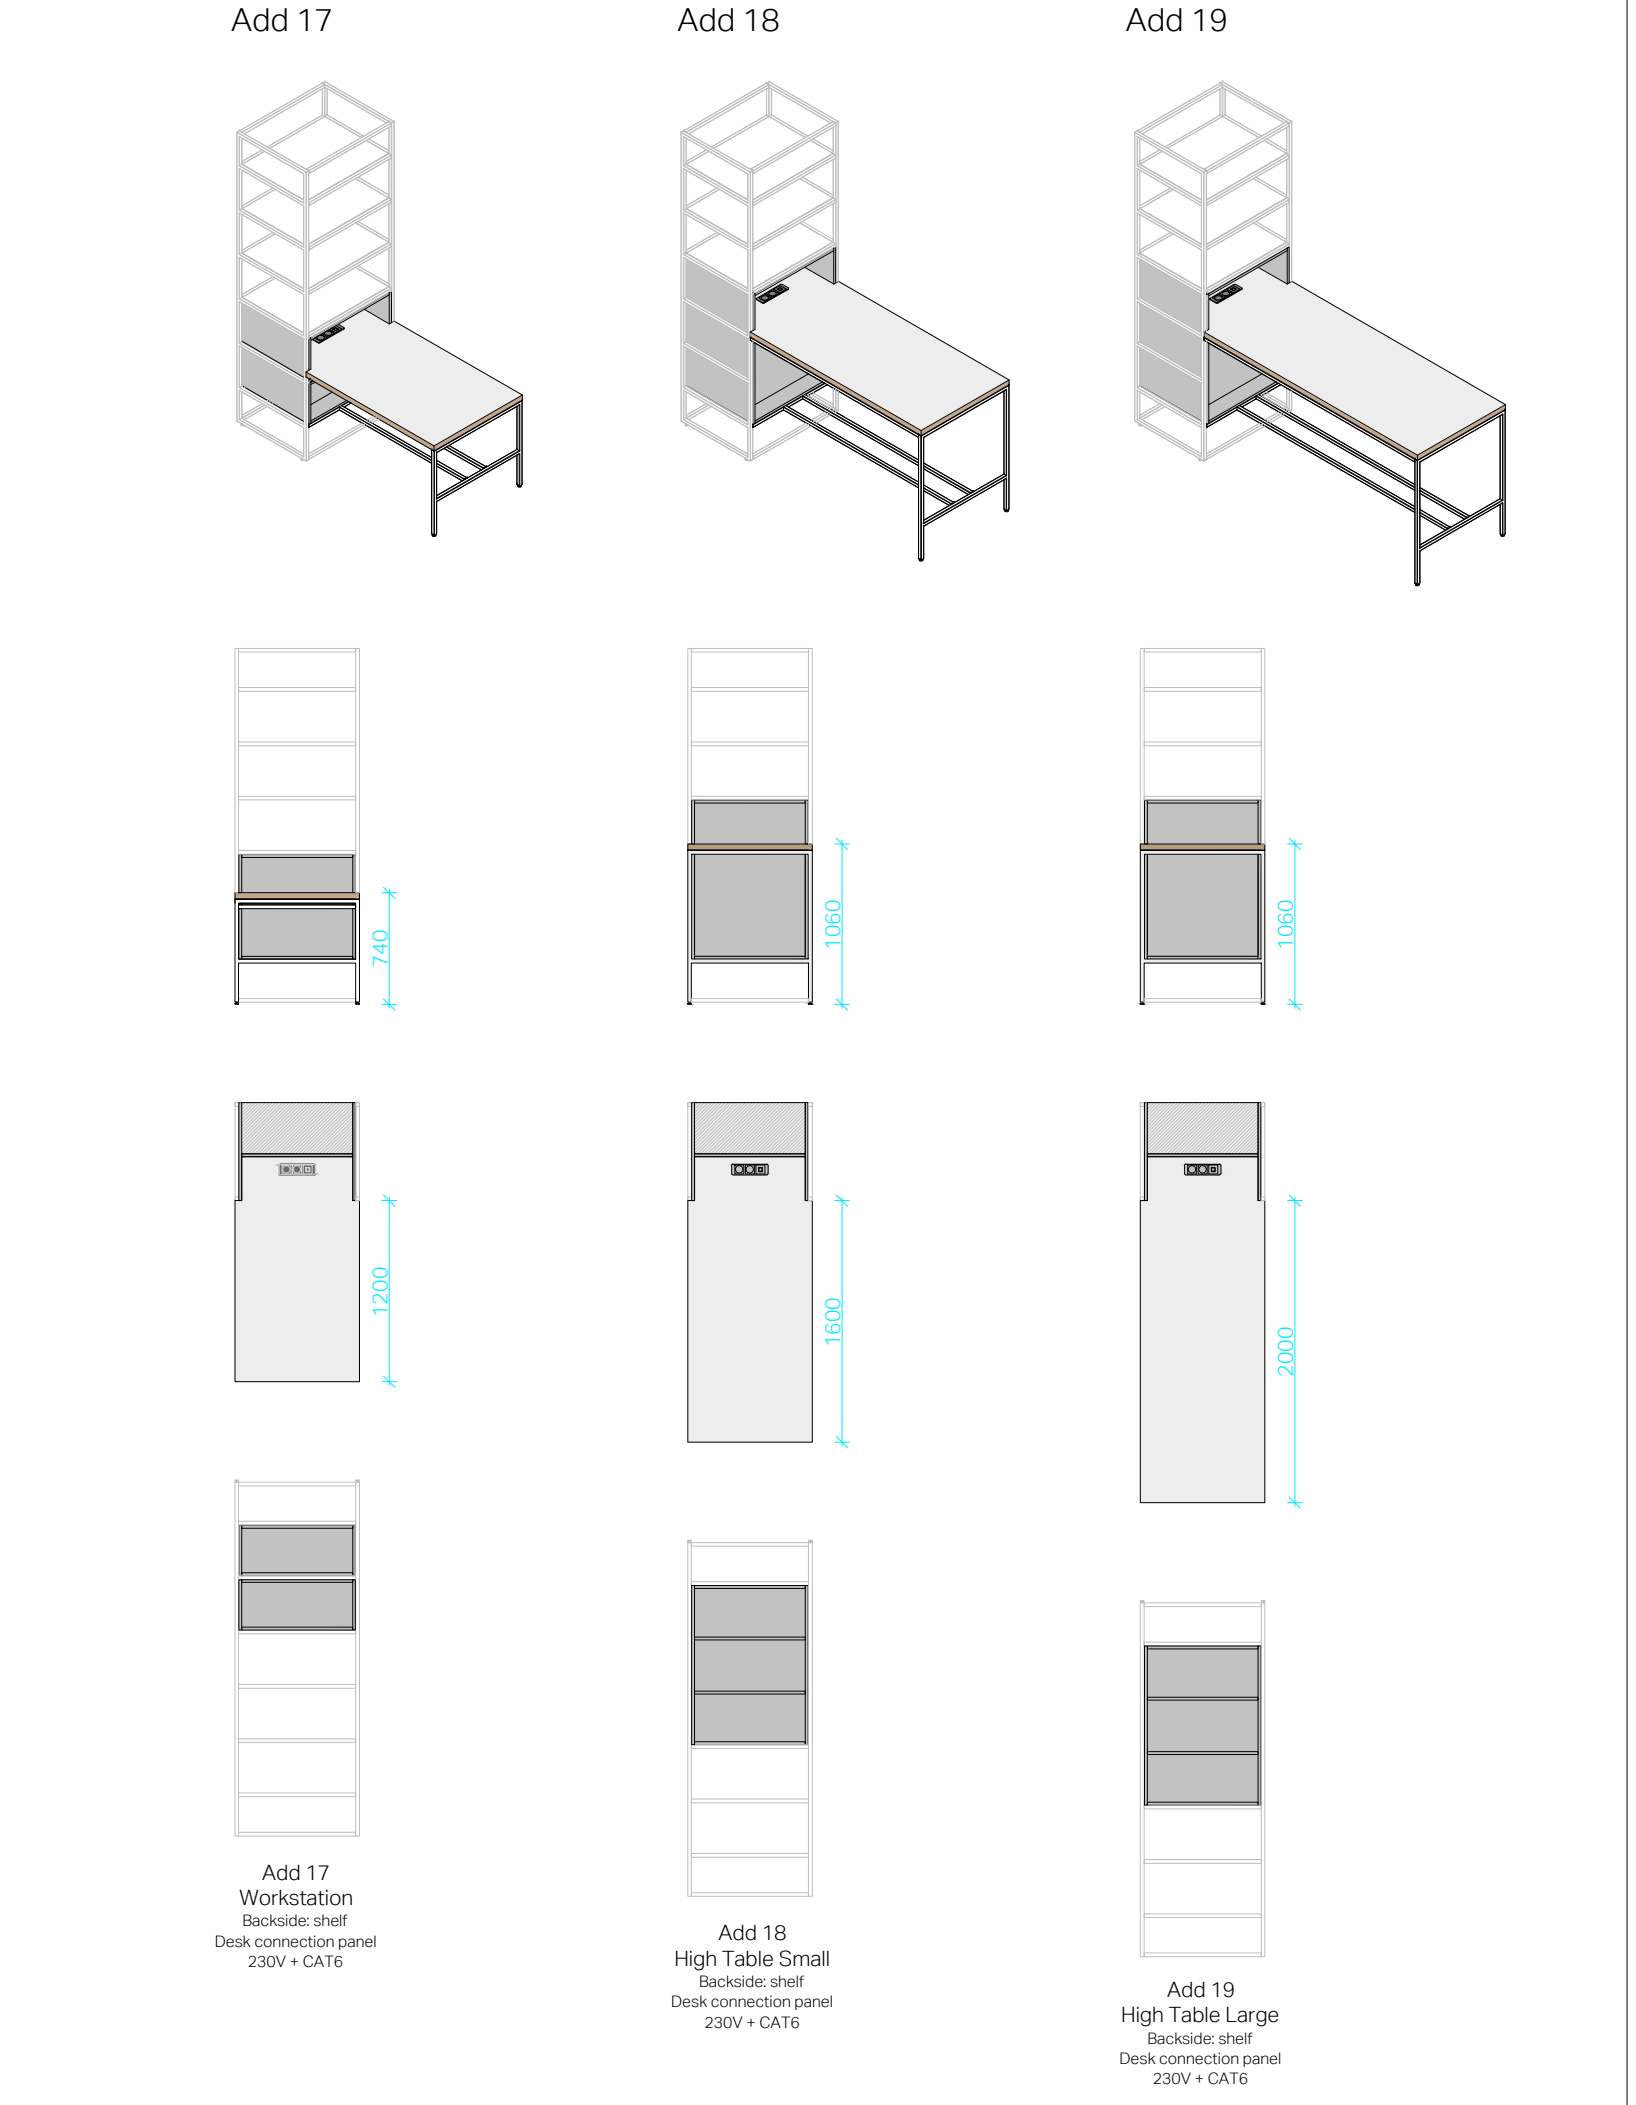


Corner solutions and bridges for System 650

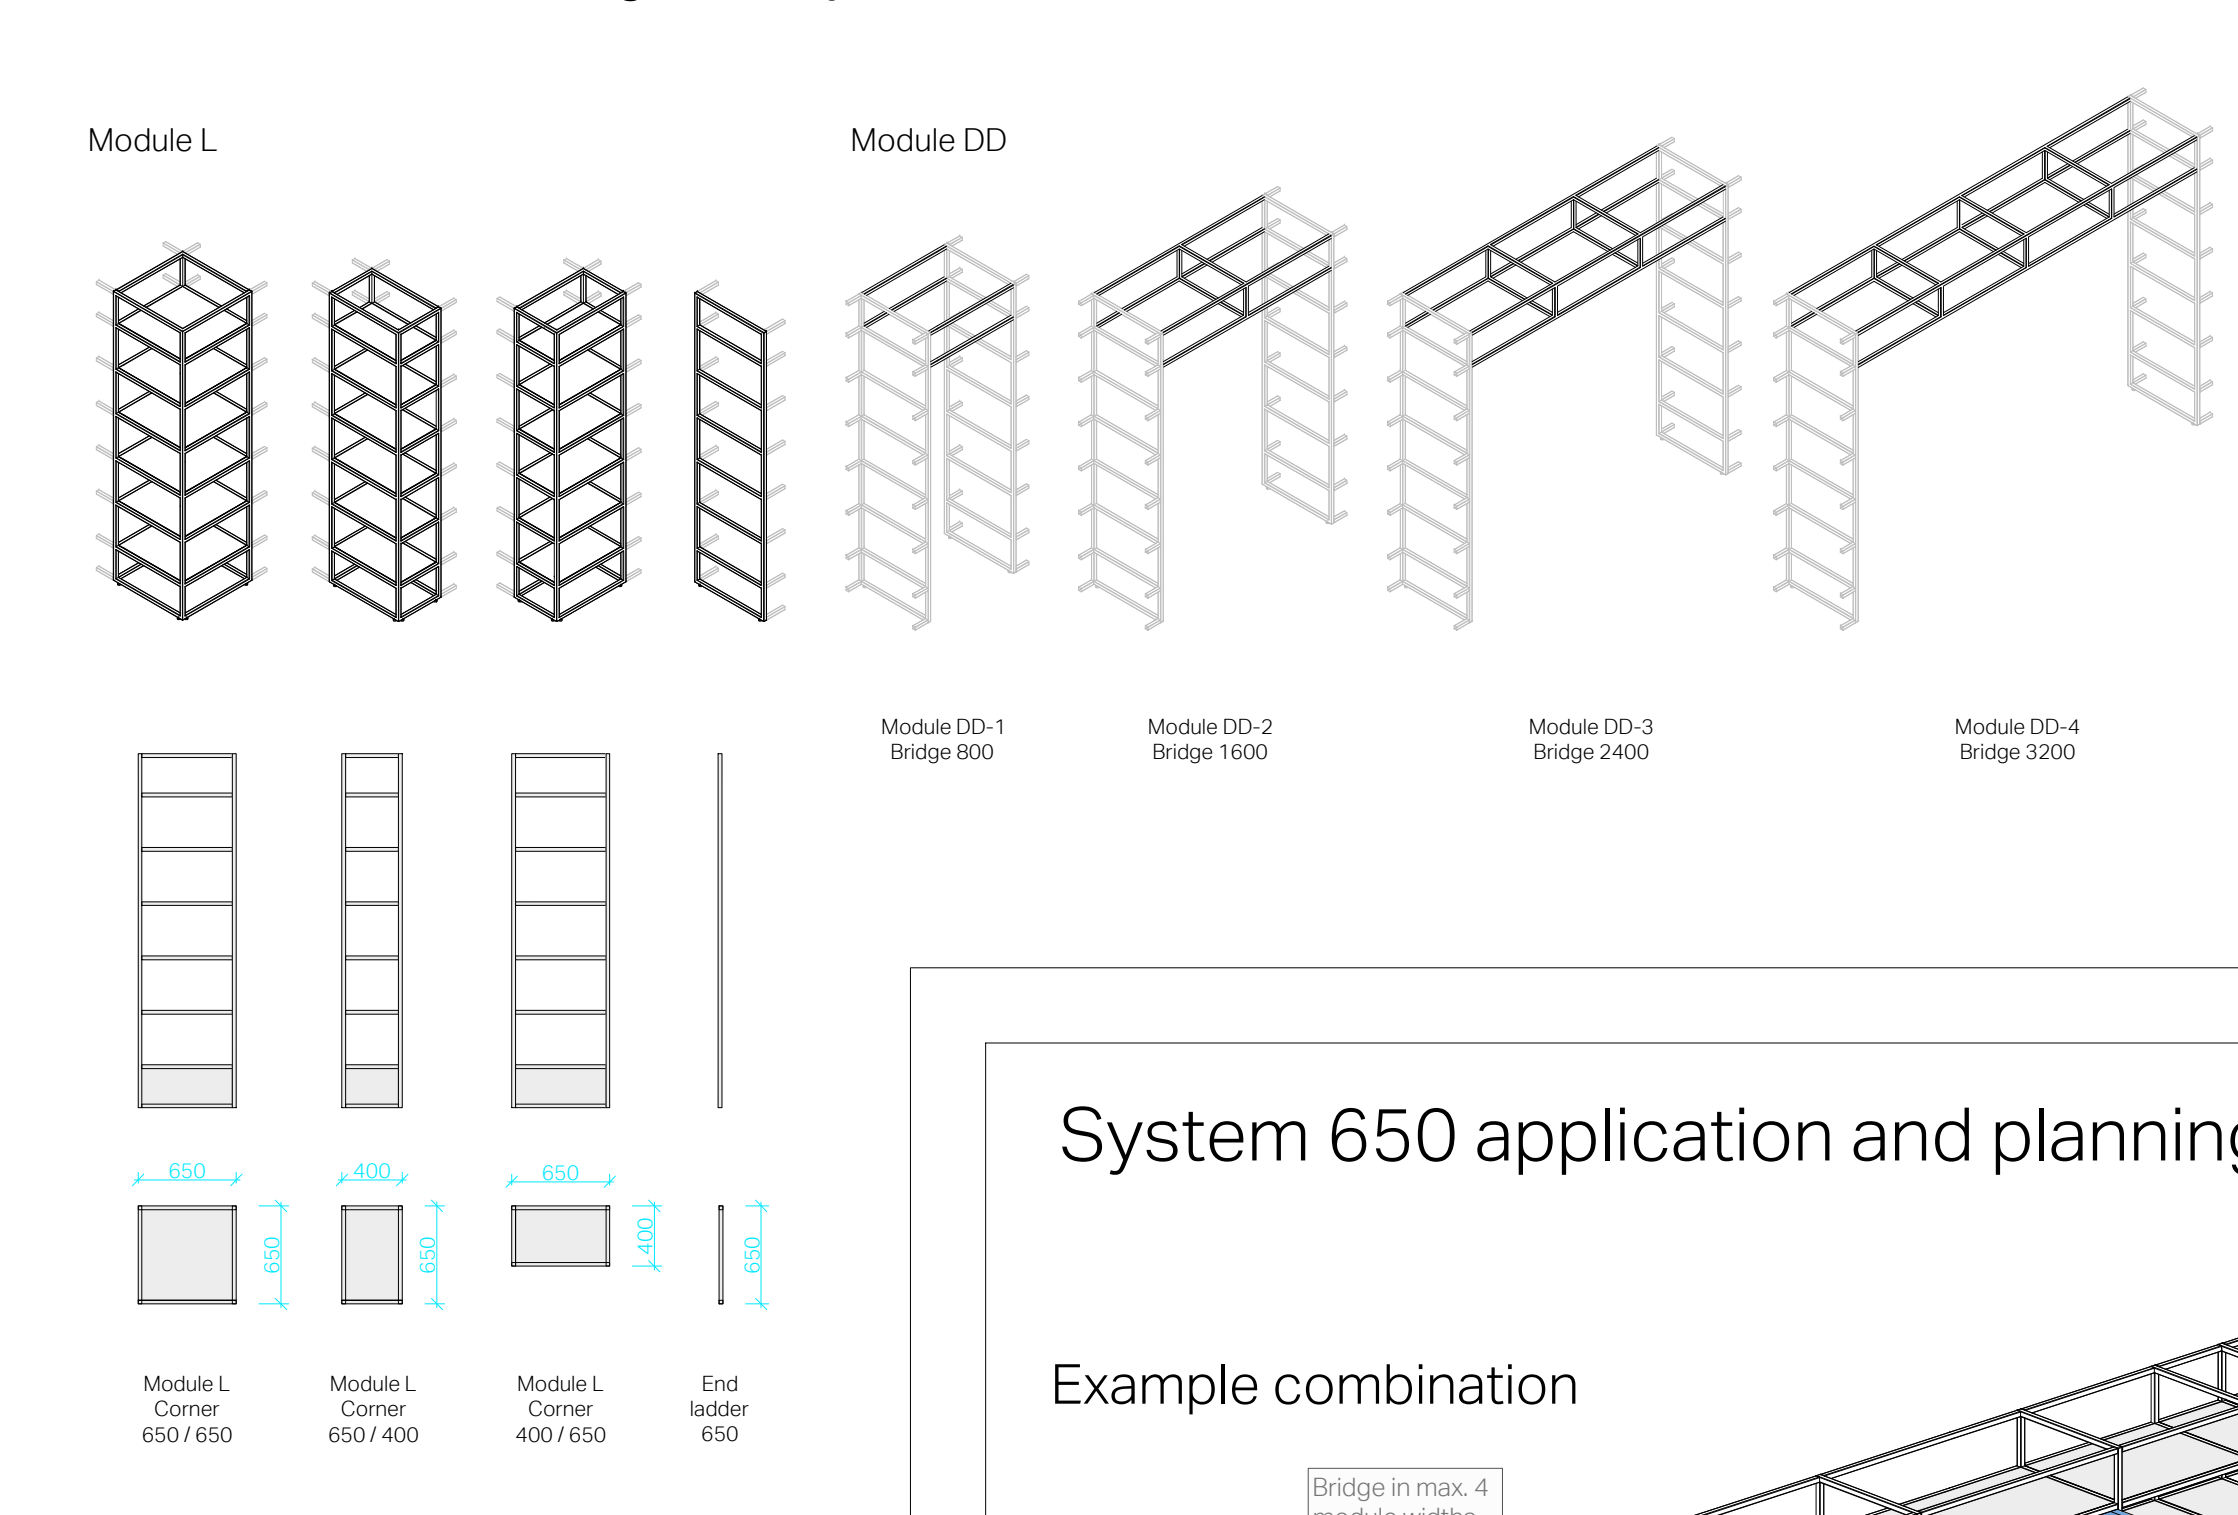


AddOns System 650

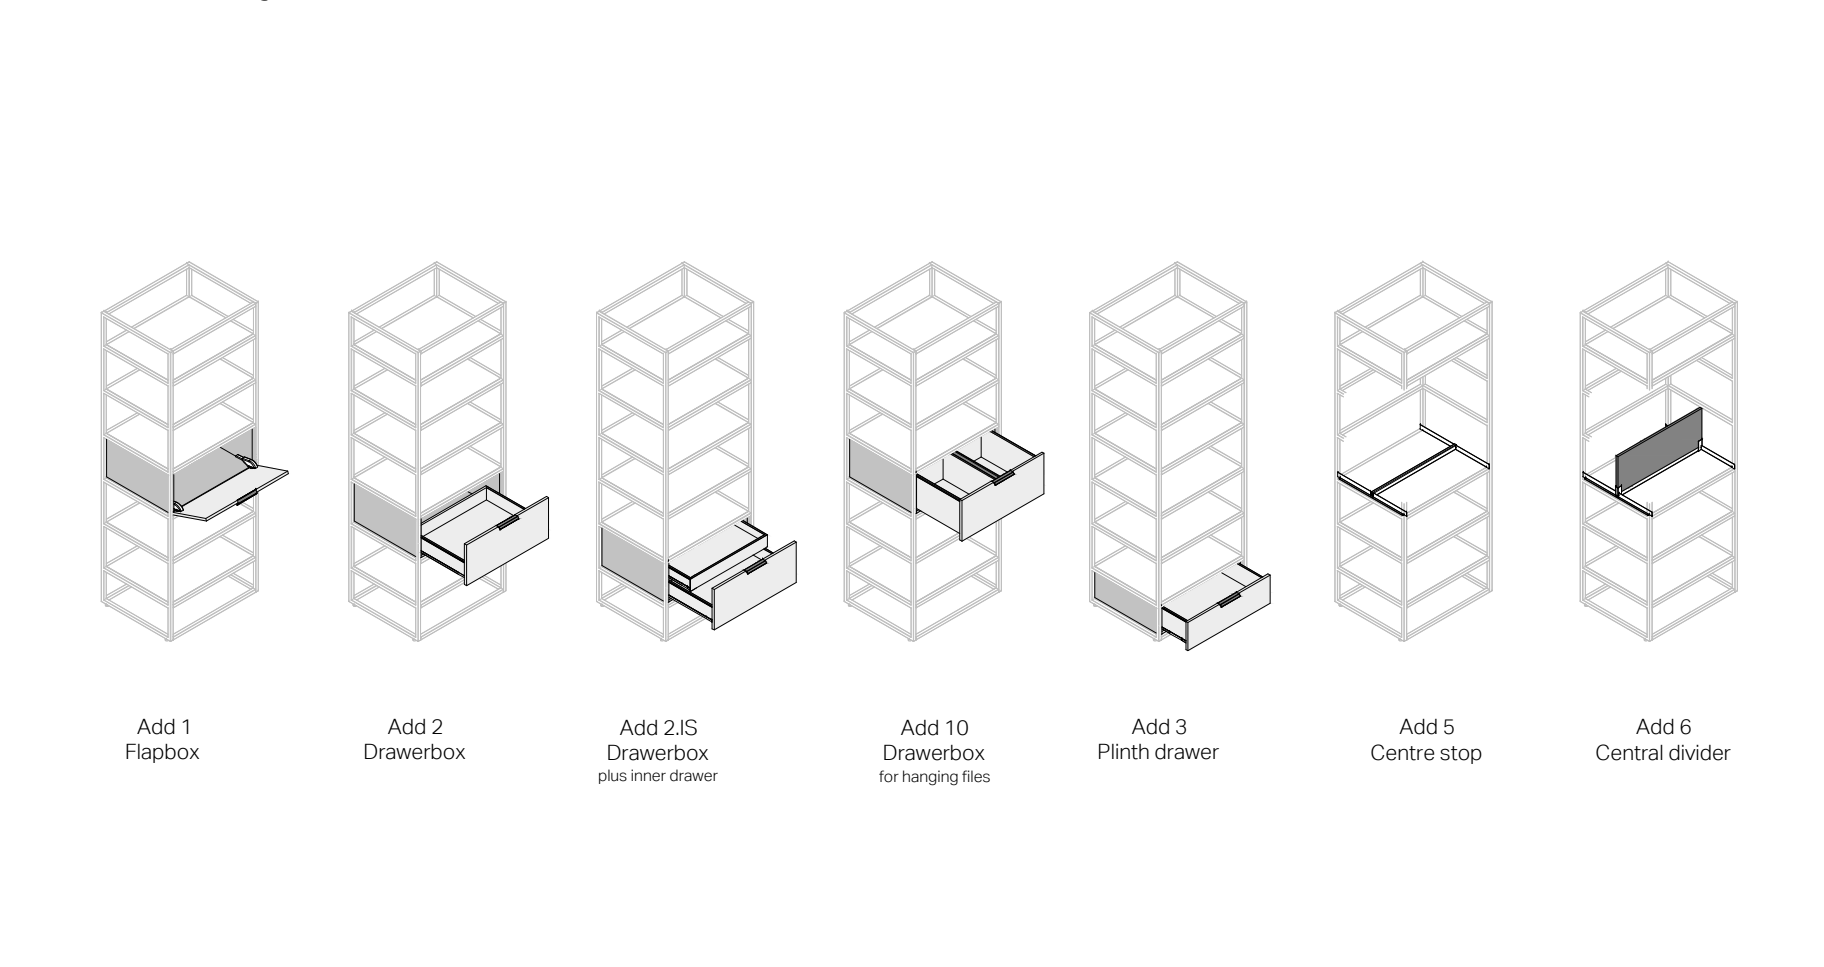


AddOns

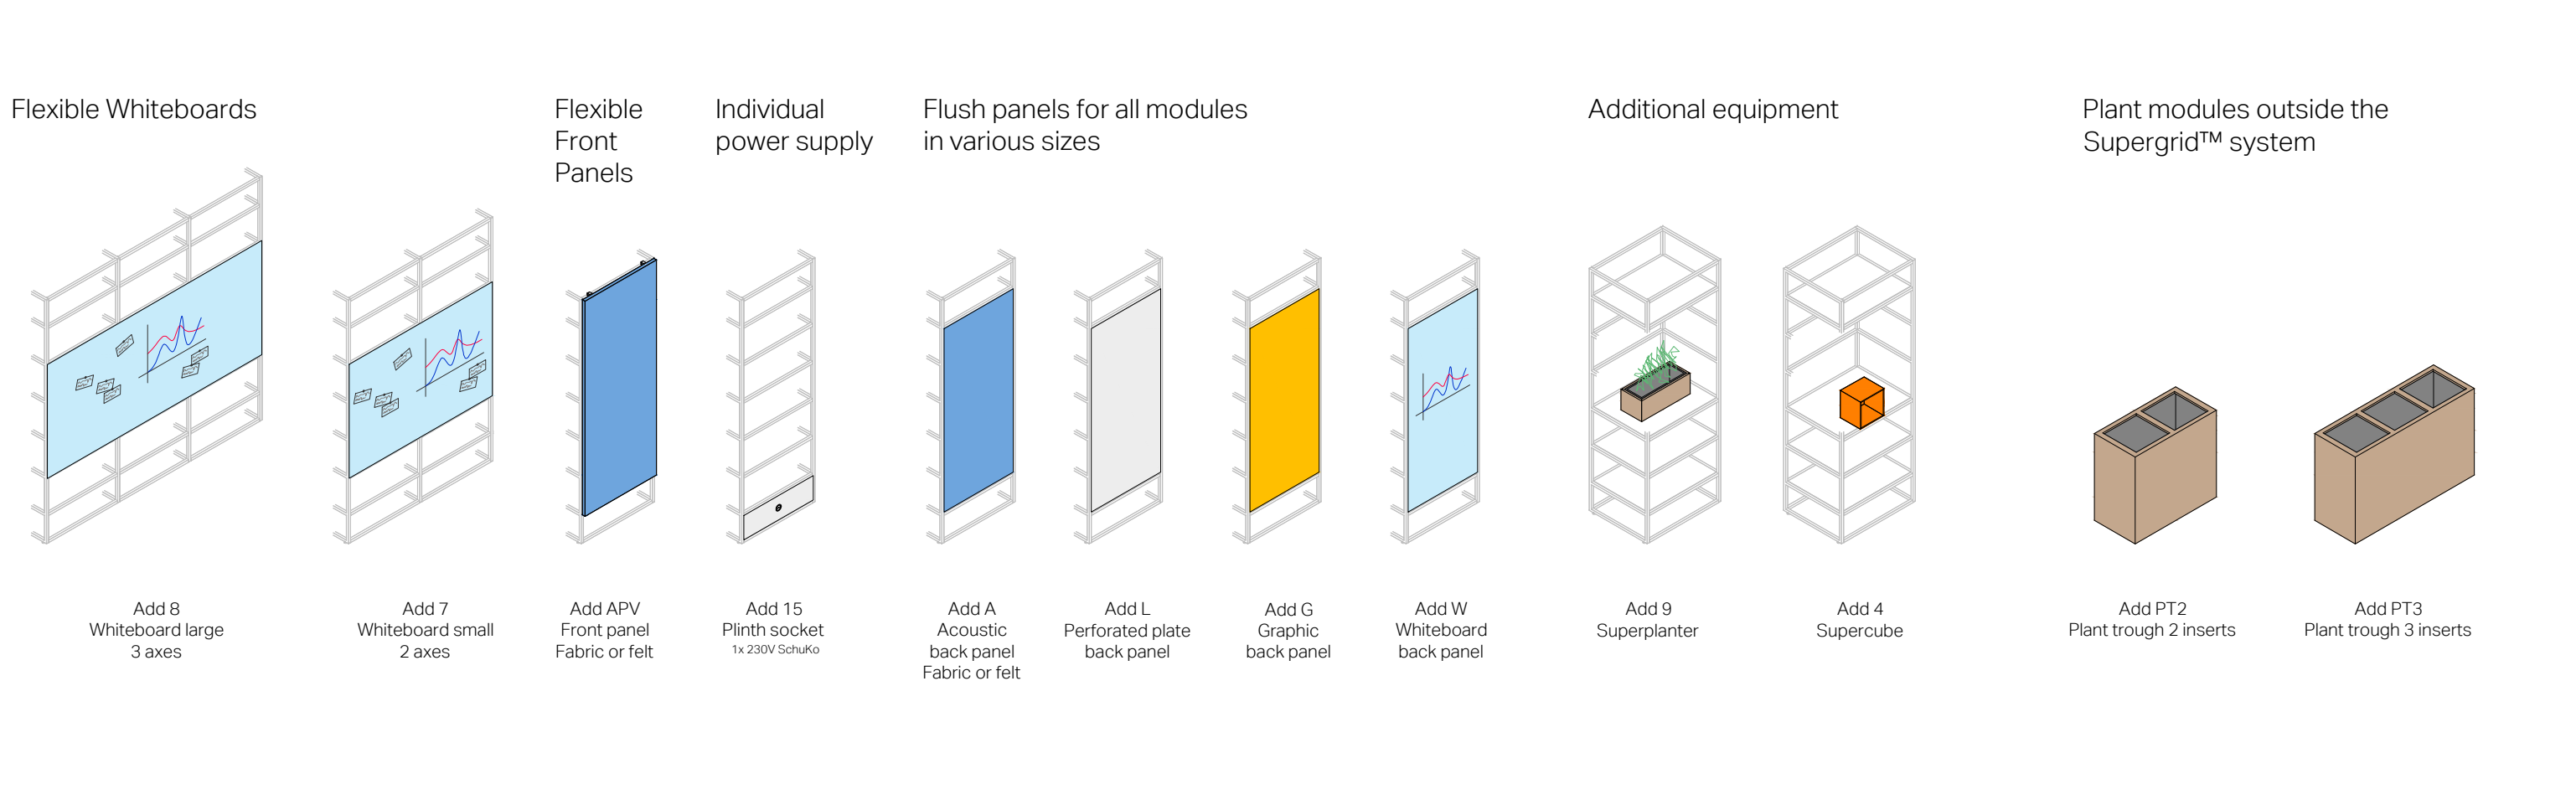


Materials and colour codes (standard)

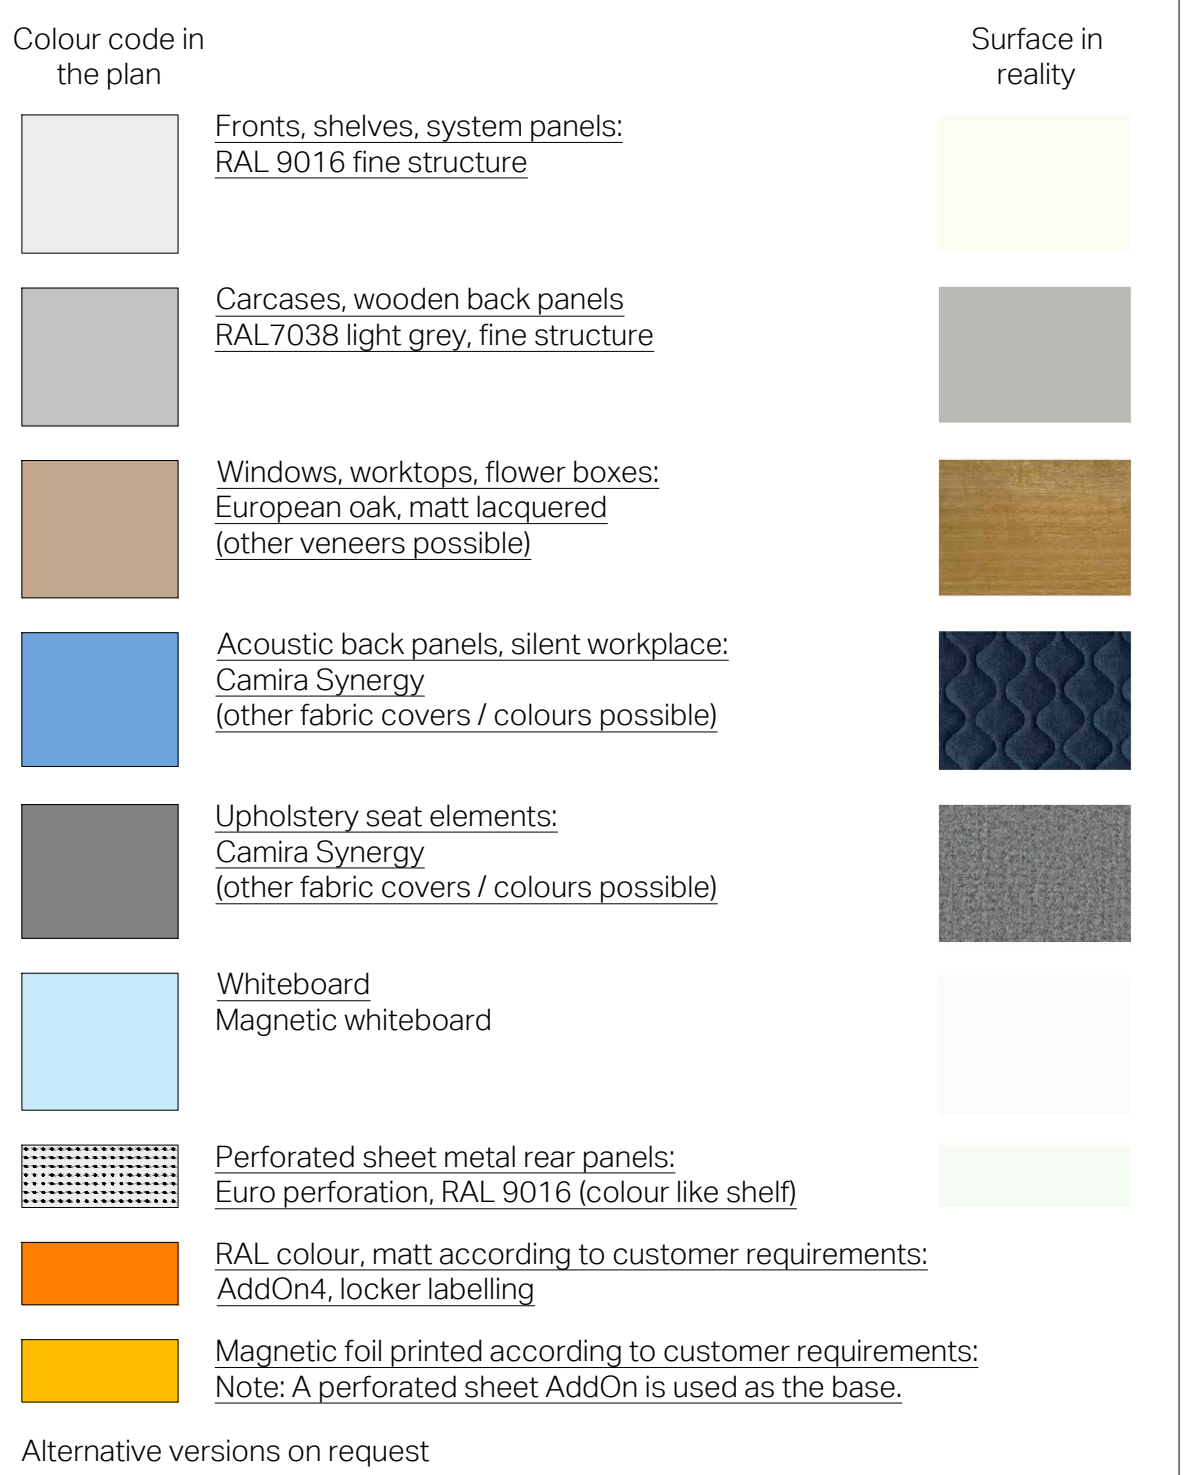

System 650 application and planning examples

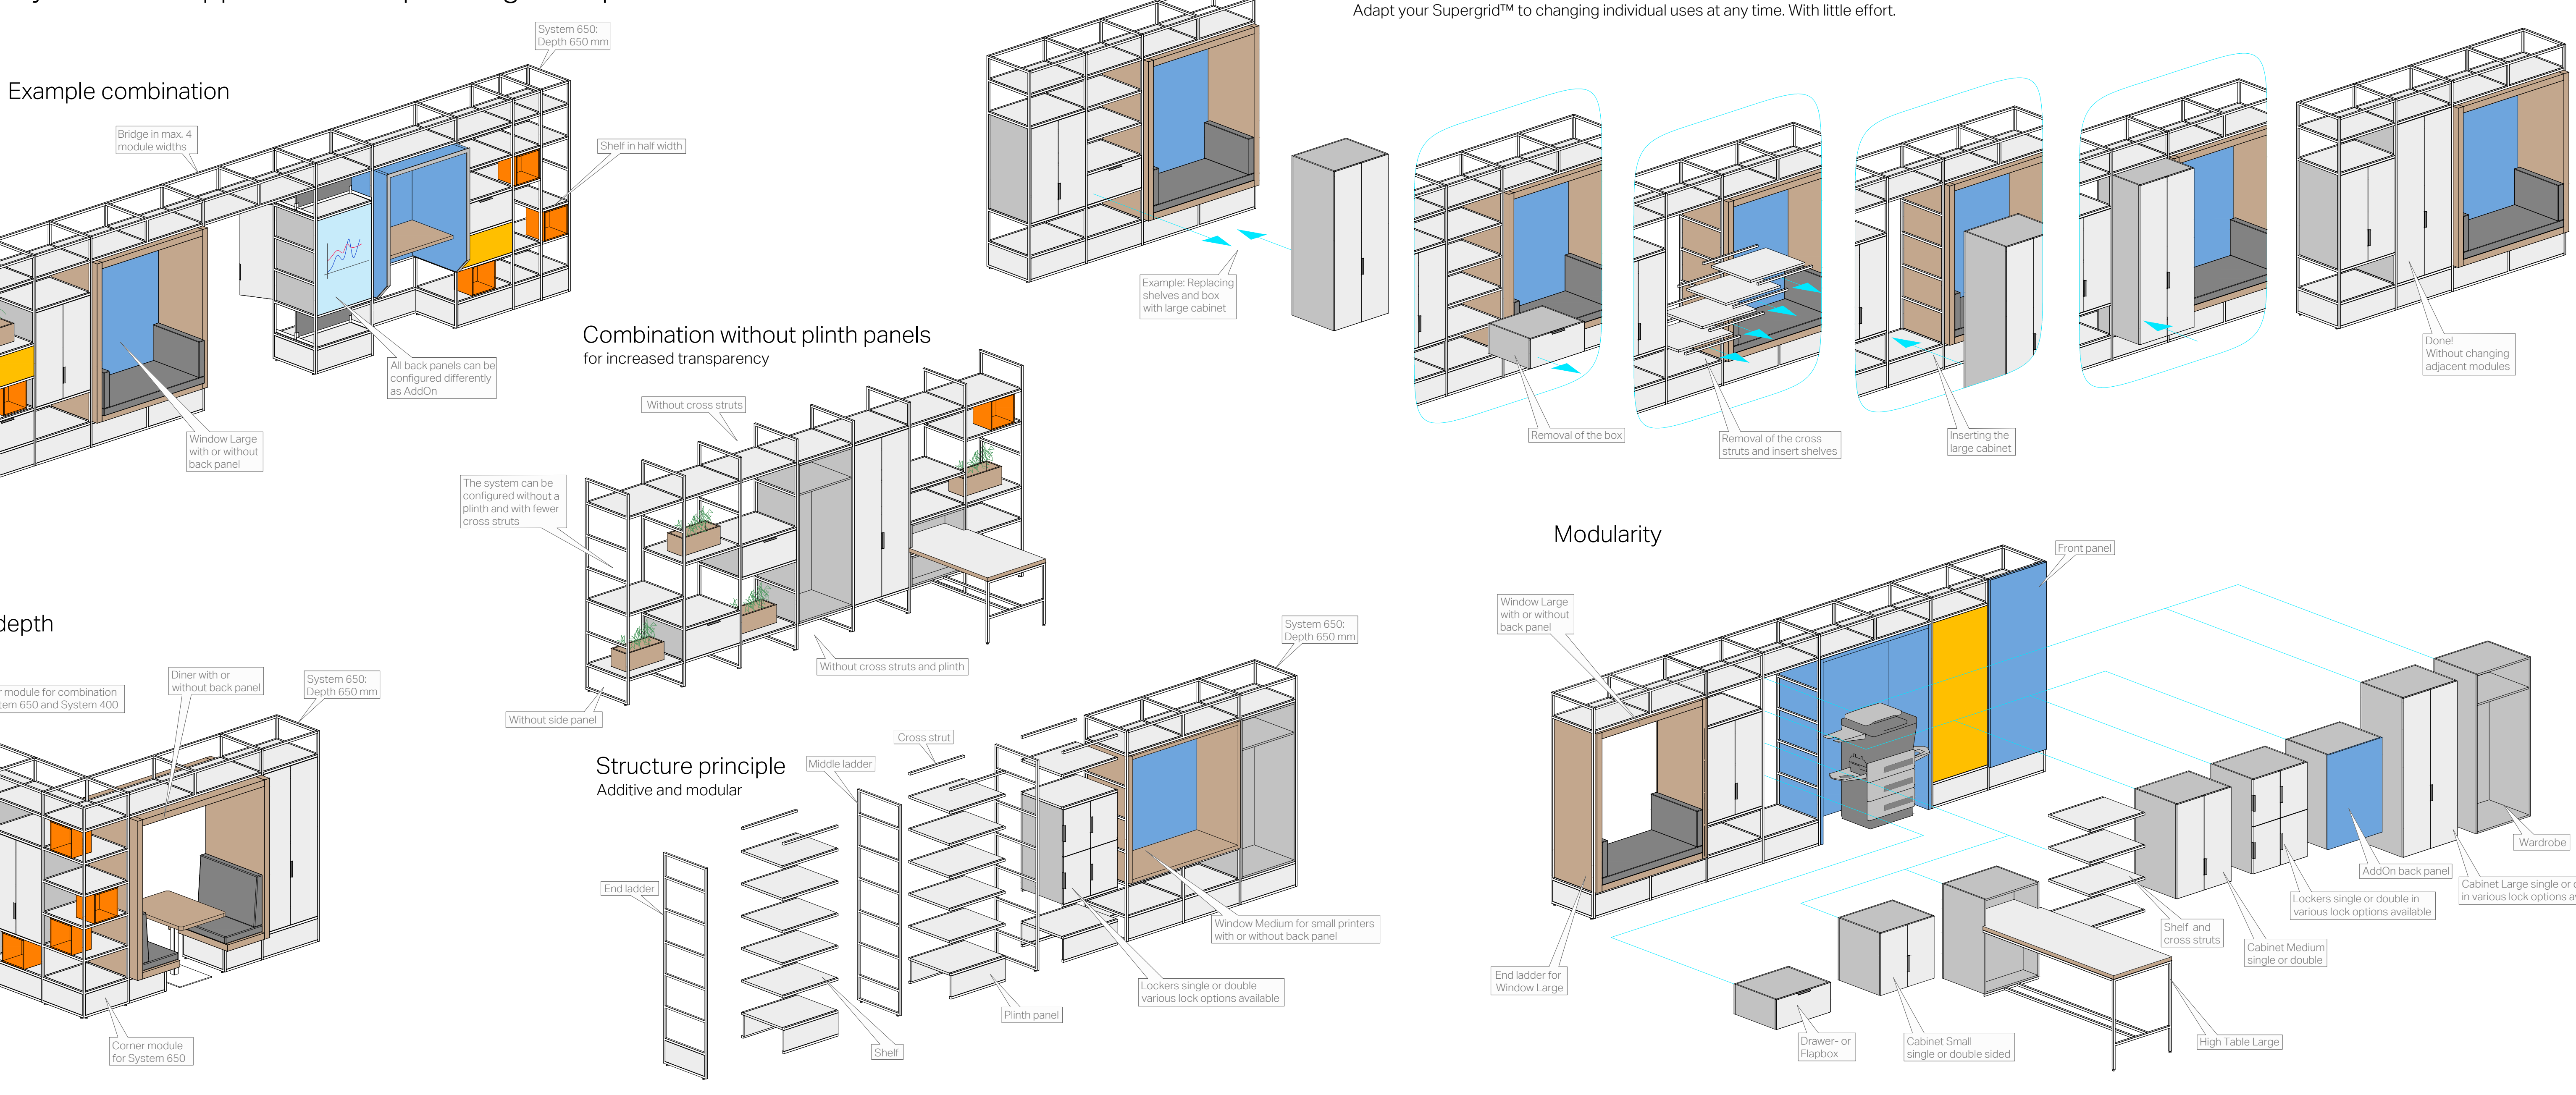

System dimensions 650 (in mm)

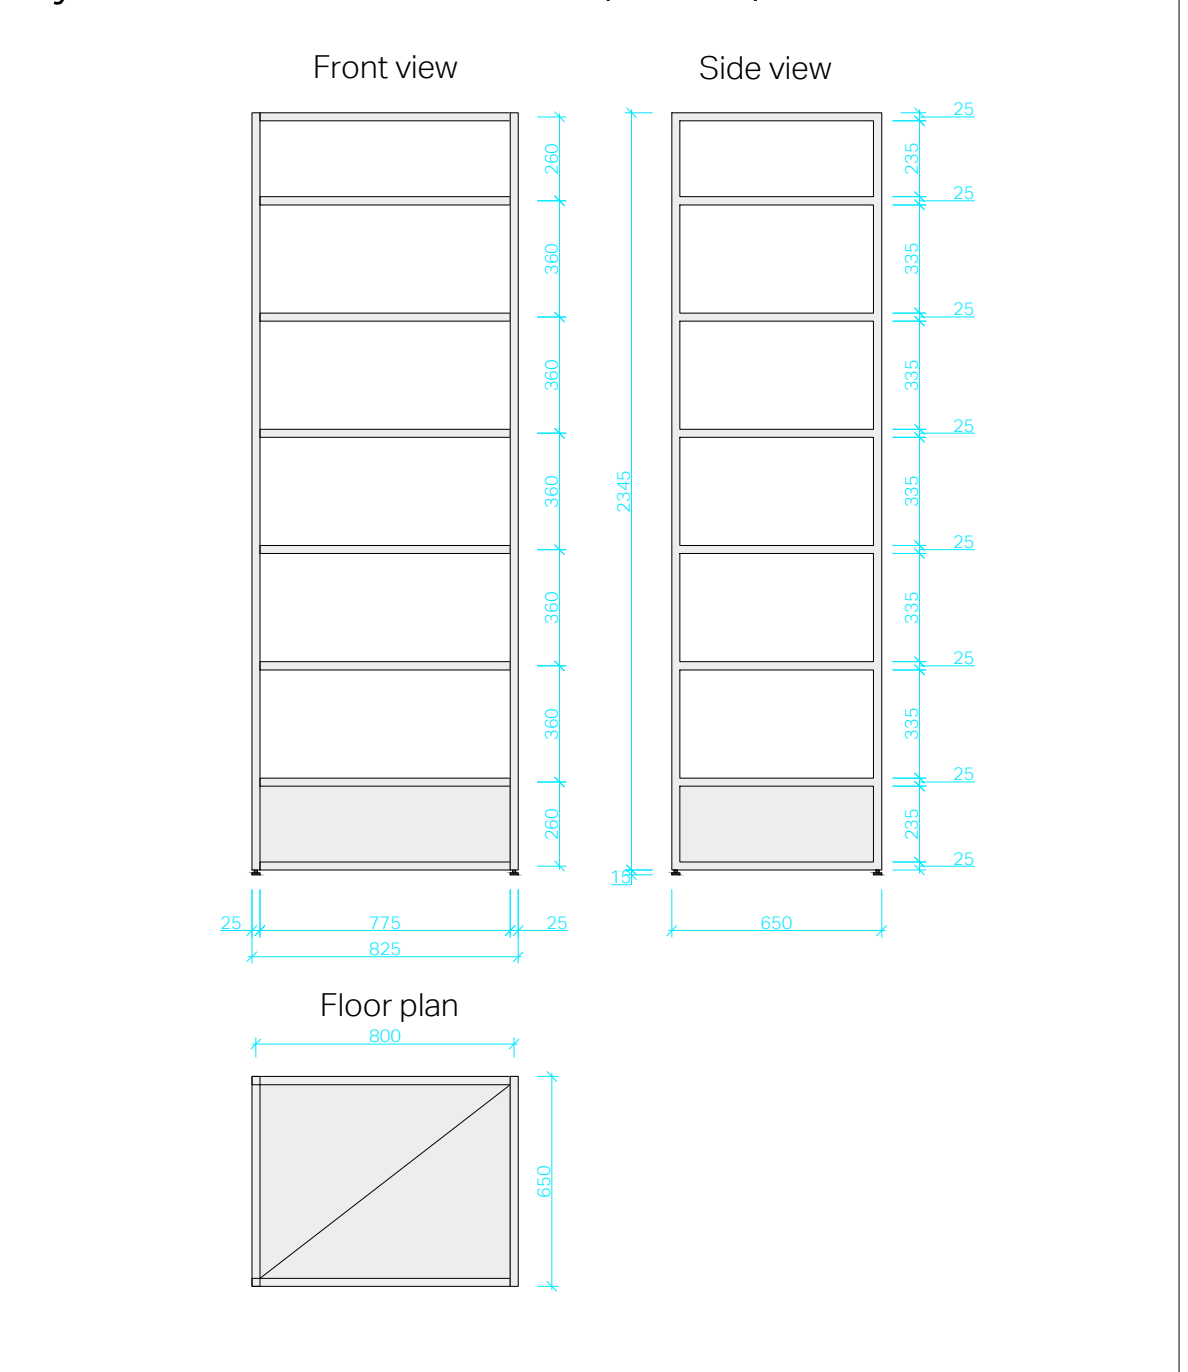



Plan information

SUPERGRID™ System 650 overview					
Creator	Andras Radnoci	Creation Date	24.05.2018	Plan number	1/1
Phone	+49 30 69809010	Changed on	15.3.2024	Scale	1:50 / 1:20
Email	hello@mysupergrid.com	Plan index	K.2	Plan format	A0

The SUPERGRID™ is a brand of Artis Space Systems GmbH.

The system can be planned independently by planning offices for their customers' office planning. For this purpose, planners can use the basic drawings provided on mysupergrid.com.

The file or its contents may only be reproduced, modified or passed on with the prior written permission of Artis Space Systems GmbH.